


## 2D OVERALL-PROPOSED

AREA A

AREA B

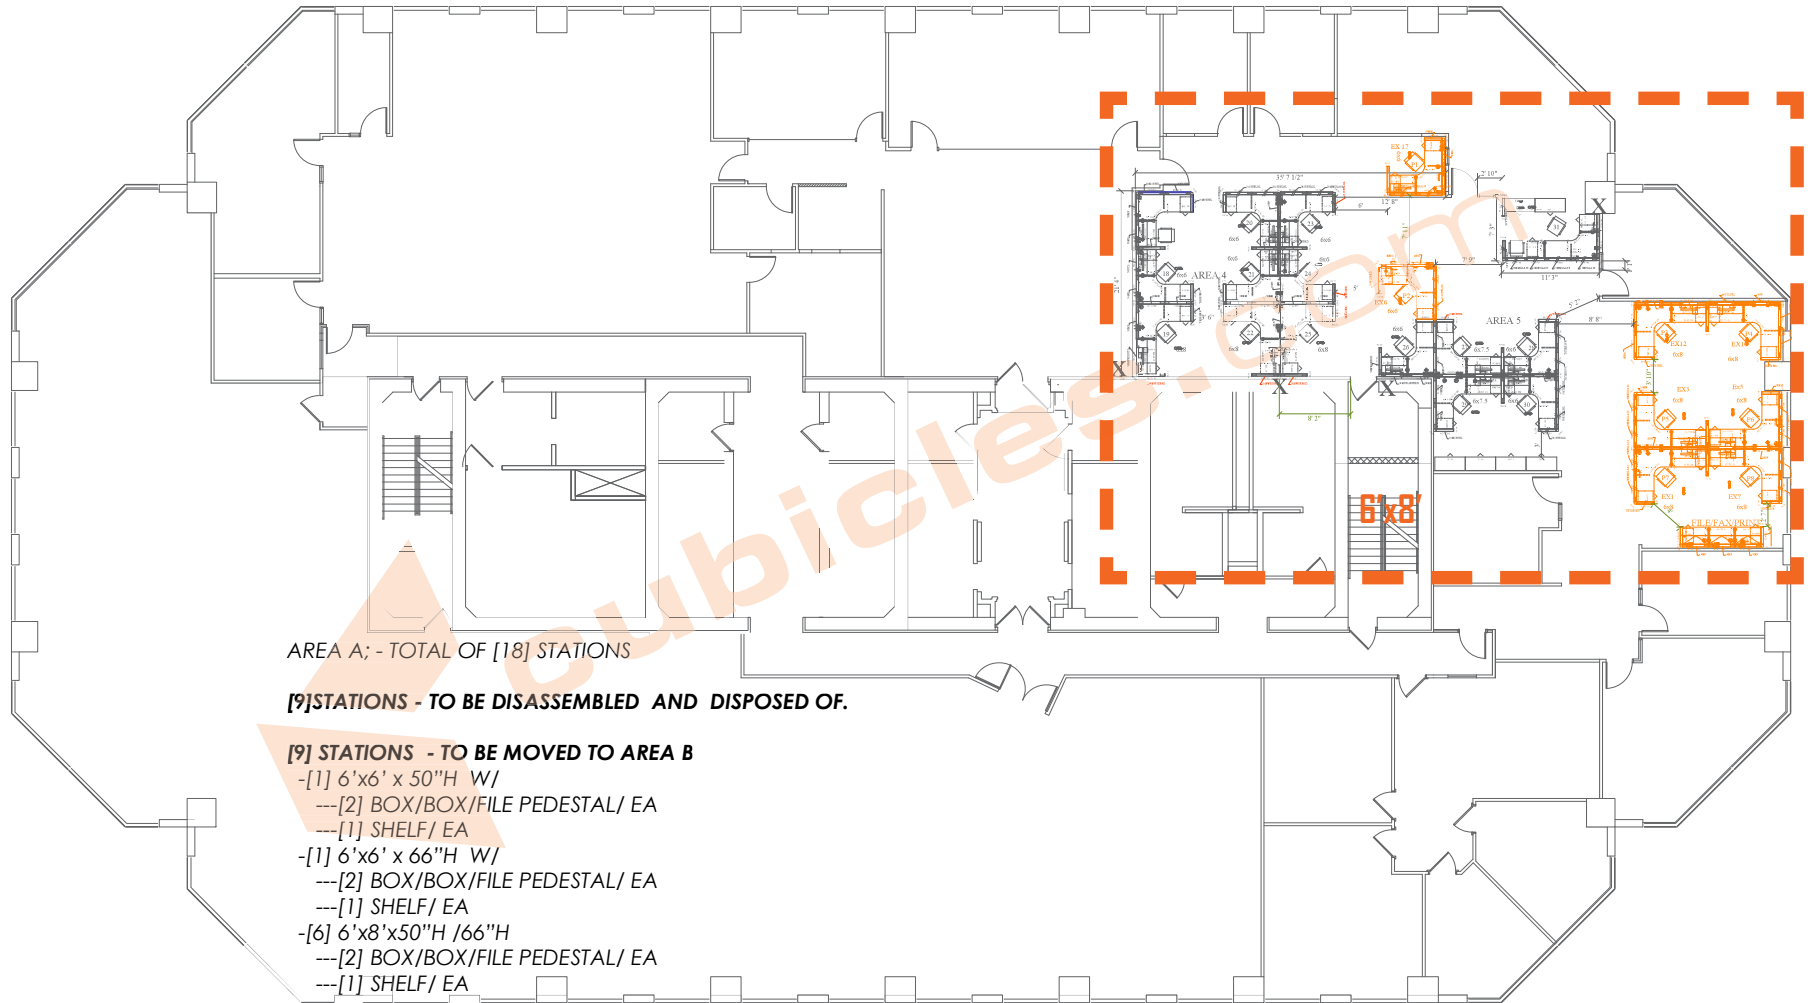

AREA A; - TOTAL OF [18] STATIONS

[9] STATIONS - TO BE DISASSEMBLED AND DISPOSED OF.

[9] STATIONS - TO BE MOVED TO AREA B

- [1] 6'x6' x 50"H W/
  - [2] BOX/BOX/FILE PEDESTAL/ EA
  - [1] SHELF/ EA
- [1] 6'x6' x 66"H W/
  - [2] BOX/BOX/FILE PEDESTAL/ EA
  - [1] SHELF/ EA
- [6] 6'x8'x50"H /66"H
  - [2] BOX/BOX/FILE PEDESTAL/ EA
  - [1] SHELF/ EA

- [1] 9'x2'x50"H
  - [2] BOX/BOX/FILE PEDESTAL/ EA
  - [3] SHELF/ EA

-[4] LATERAL FILES TO BE RELOCATED